

01 EXISTING OVERALL FLOOR PLAN
 SCALE: 1/8" = 1'-0"

SENIOR CENTER KITCHEN
 REHABILITATION
 PROJECT - CDBG #8209

FOR:
 FOREST GROVE SENIOR
 CENTER
 2037 DOUGLAS STREET
 FOREST GROVE, OR 97116

Mark	Description	Date
DATE	03-13-18	
PROJECT NO.		
CAD DWG FILE		
DRAWN BY		
CHECKED BY	BCJ	

© copyright Brian C. Jackson, Architect LLC 2012
 SHEET TITLE
 EXISTING OVERALL
 FLOOR PLAN

SCALE: NOTED ON DRAWINGS



SENIOR CENTER KITCHEN REHABILITATION
 PROJECT - CDBG #8209

FOR:
 FOREST GROVE SENIOR CENTER
 2037 DOUGLAS STREET
 FOREST GROVE, OR 97116


Mark	Description	Date
DATE	03-13-18	
PROJECT NO.		
CAD DWG FILE		
DRAWN BY		
CHECKED BY	BCJ	

Mark	Description	Date
DATE	03-13-18	
PROJECT NO.		
CAD DWG FILE		
DRAWN BY		
CHECKED BY	BCJ	


© copyright Brian C. Jackson, Architect LLC 2012

SHEET TITLE
 NEW BUILDING AND WALL SECTIONS


SCALE: NOTED ON DRAWINGS

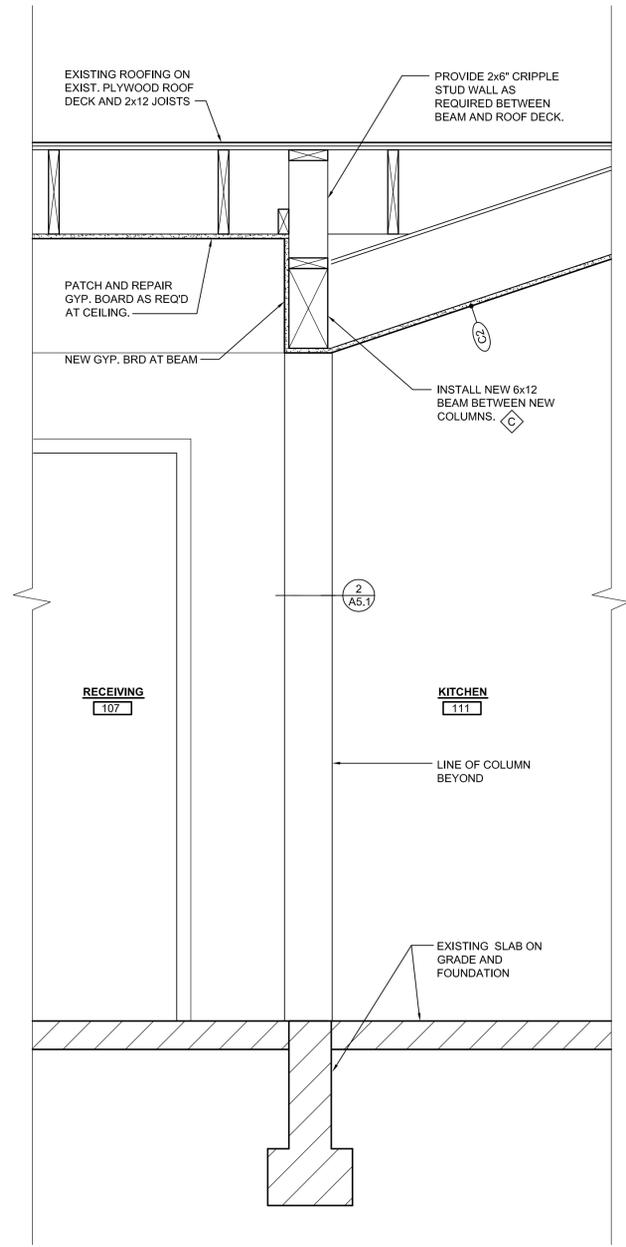








03 WALL SECTION
 SCALE: 1" = 1'-0"

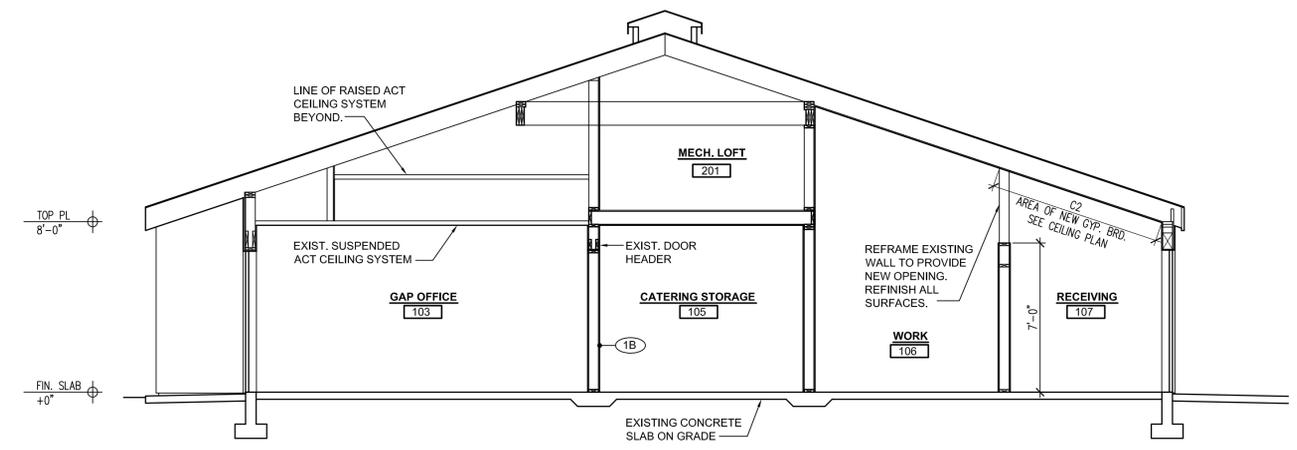

01 BUILDING SECTION
 SCALE: 1/4" = 1'-0"

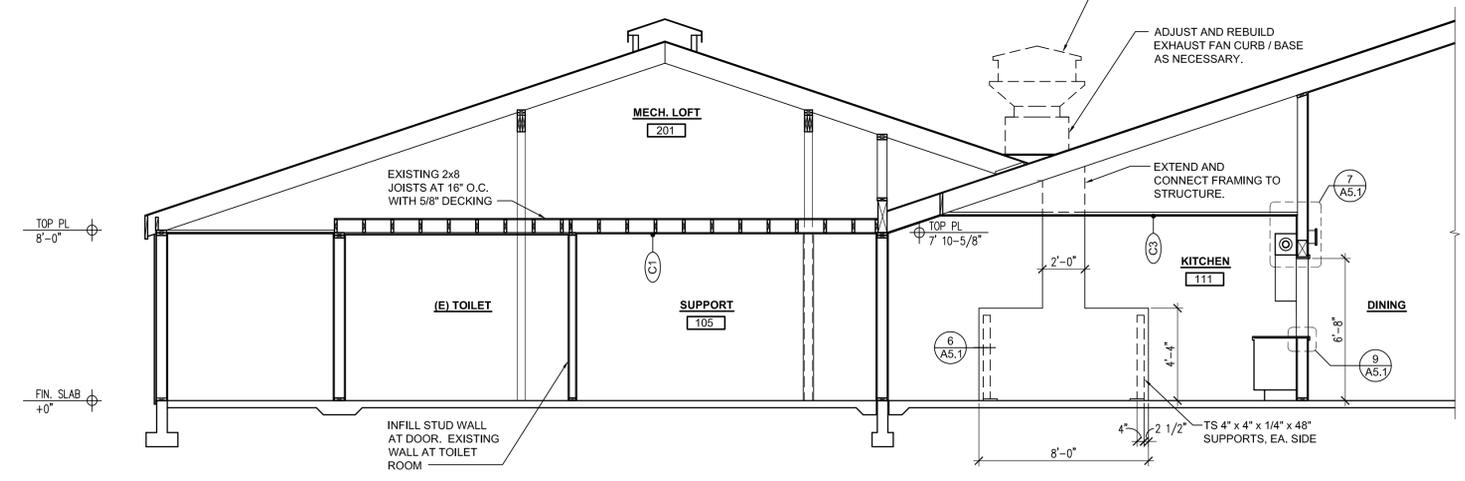

02 BUILDING SECTION
 SCALE: 1/4" = 1'-0"

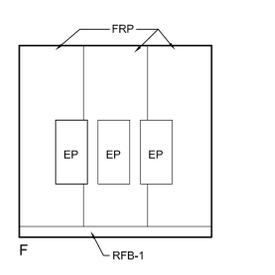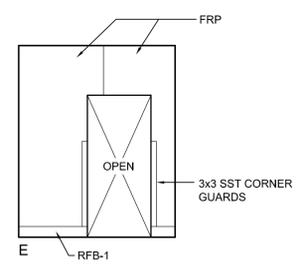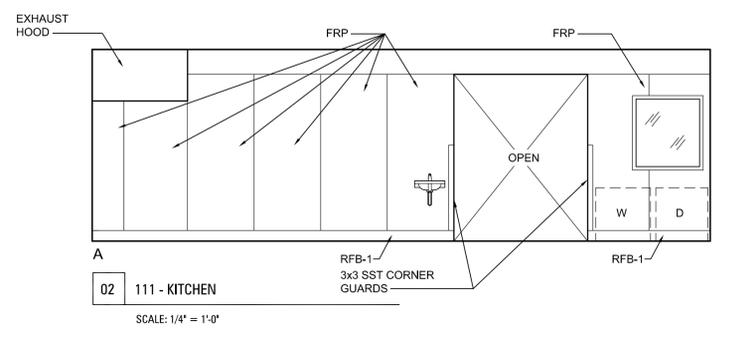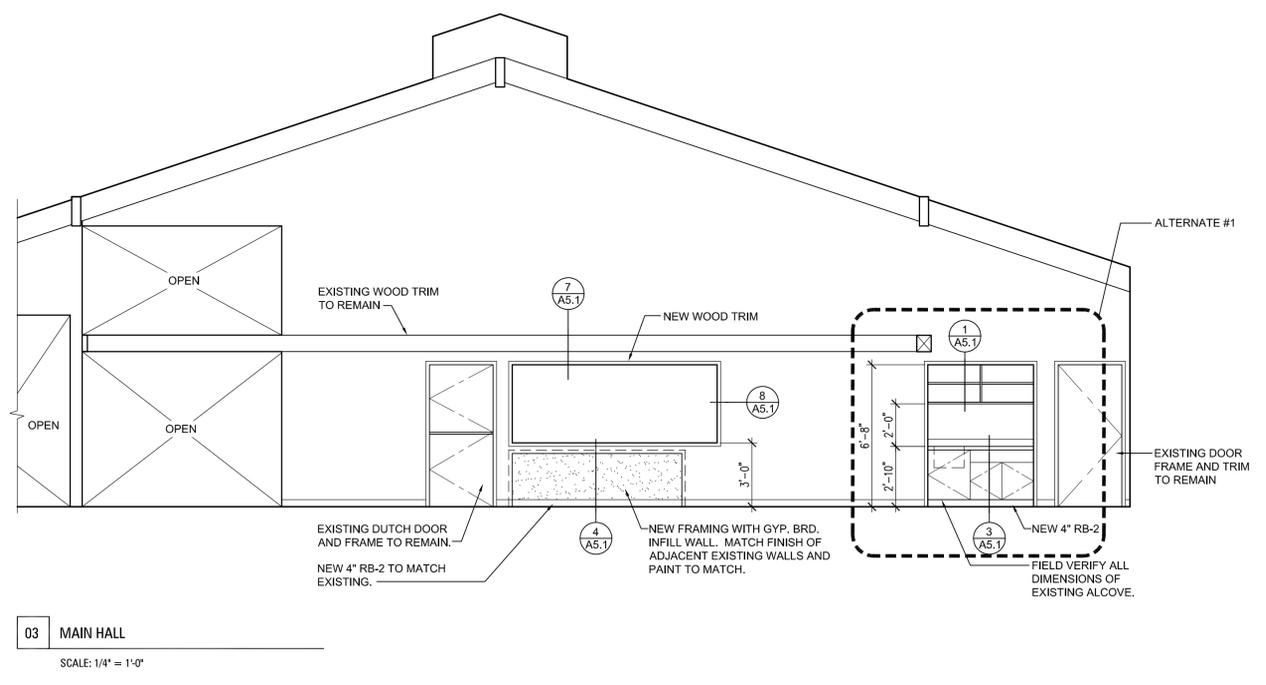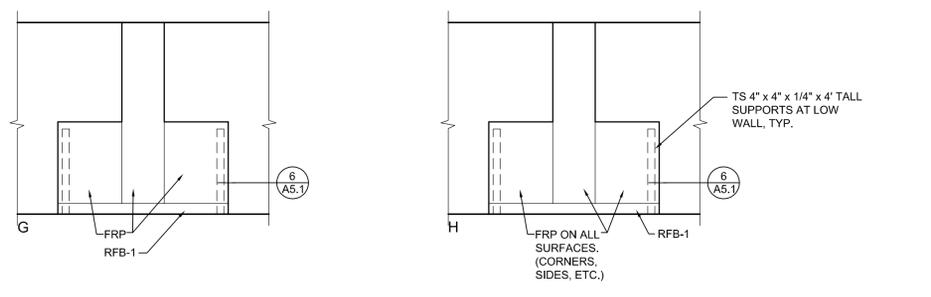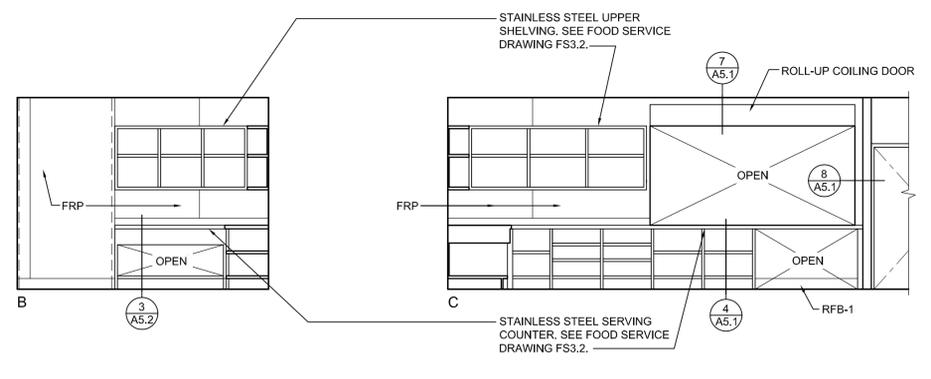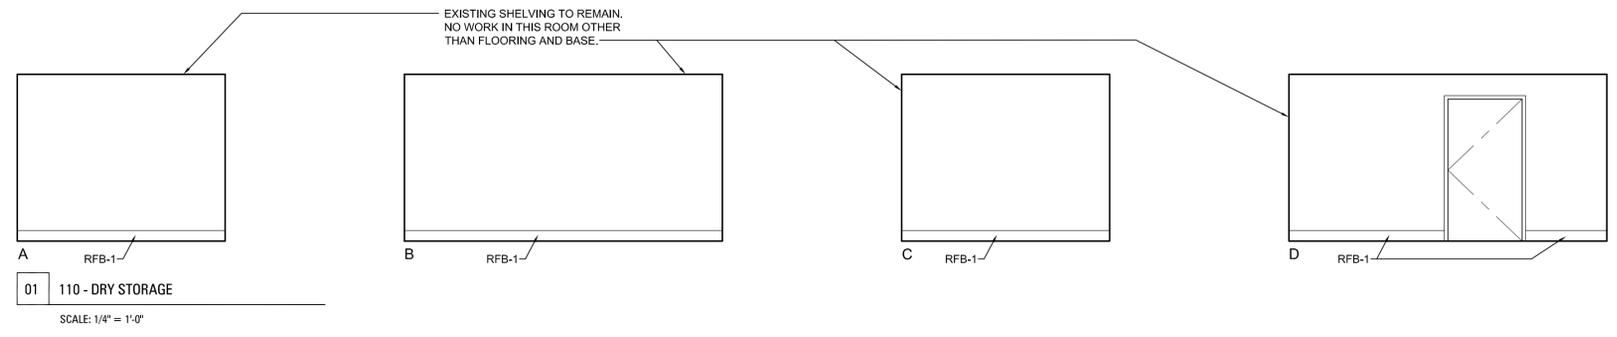

SENIOR CENTER KITCHEN
 REHABILITATION
 PROJECT - CDBG #8209

FOR:
 FOREST GROVE SENIOR
 CENTER
 2037 DOUGLAS STREET
 FOREST GROVE, OR 97116

Mark	Description	Date
DATE	03-13-18	
PROJECT NO.		
CAD DWG FILE		
DRAWN BY		
CHECKED BY	BCJ	

© copyright Brian C. Jackson, Architect LLC 2012
 SHEET TITLE
INTERIOR ELEVATIONS

SCALE: NOTED ON DRAWINGS

