


ALL THERMOPLASTIC PAVEMENT MARKING SHALL CONFORM TO ODOT SECTION 2840 AS TO MATERIALS AND INSTALLATION.

IF TYPE B WHITE PREFABRICATED RETROREFLECTIVE FILM IS USED, IT SHALL BE 12" WIDE AND ONE PIECE. IT SHALL BE USED WITH THE PROPER PRIMER AND TEMPERATURE RANGE IN ACCORDANCE WITH MANUFACTURER'S INSTRUCTIONS.

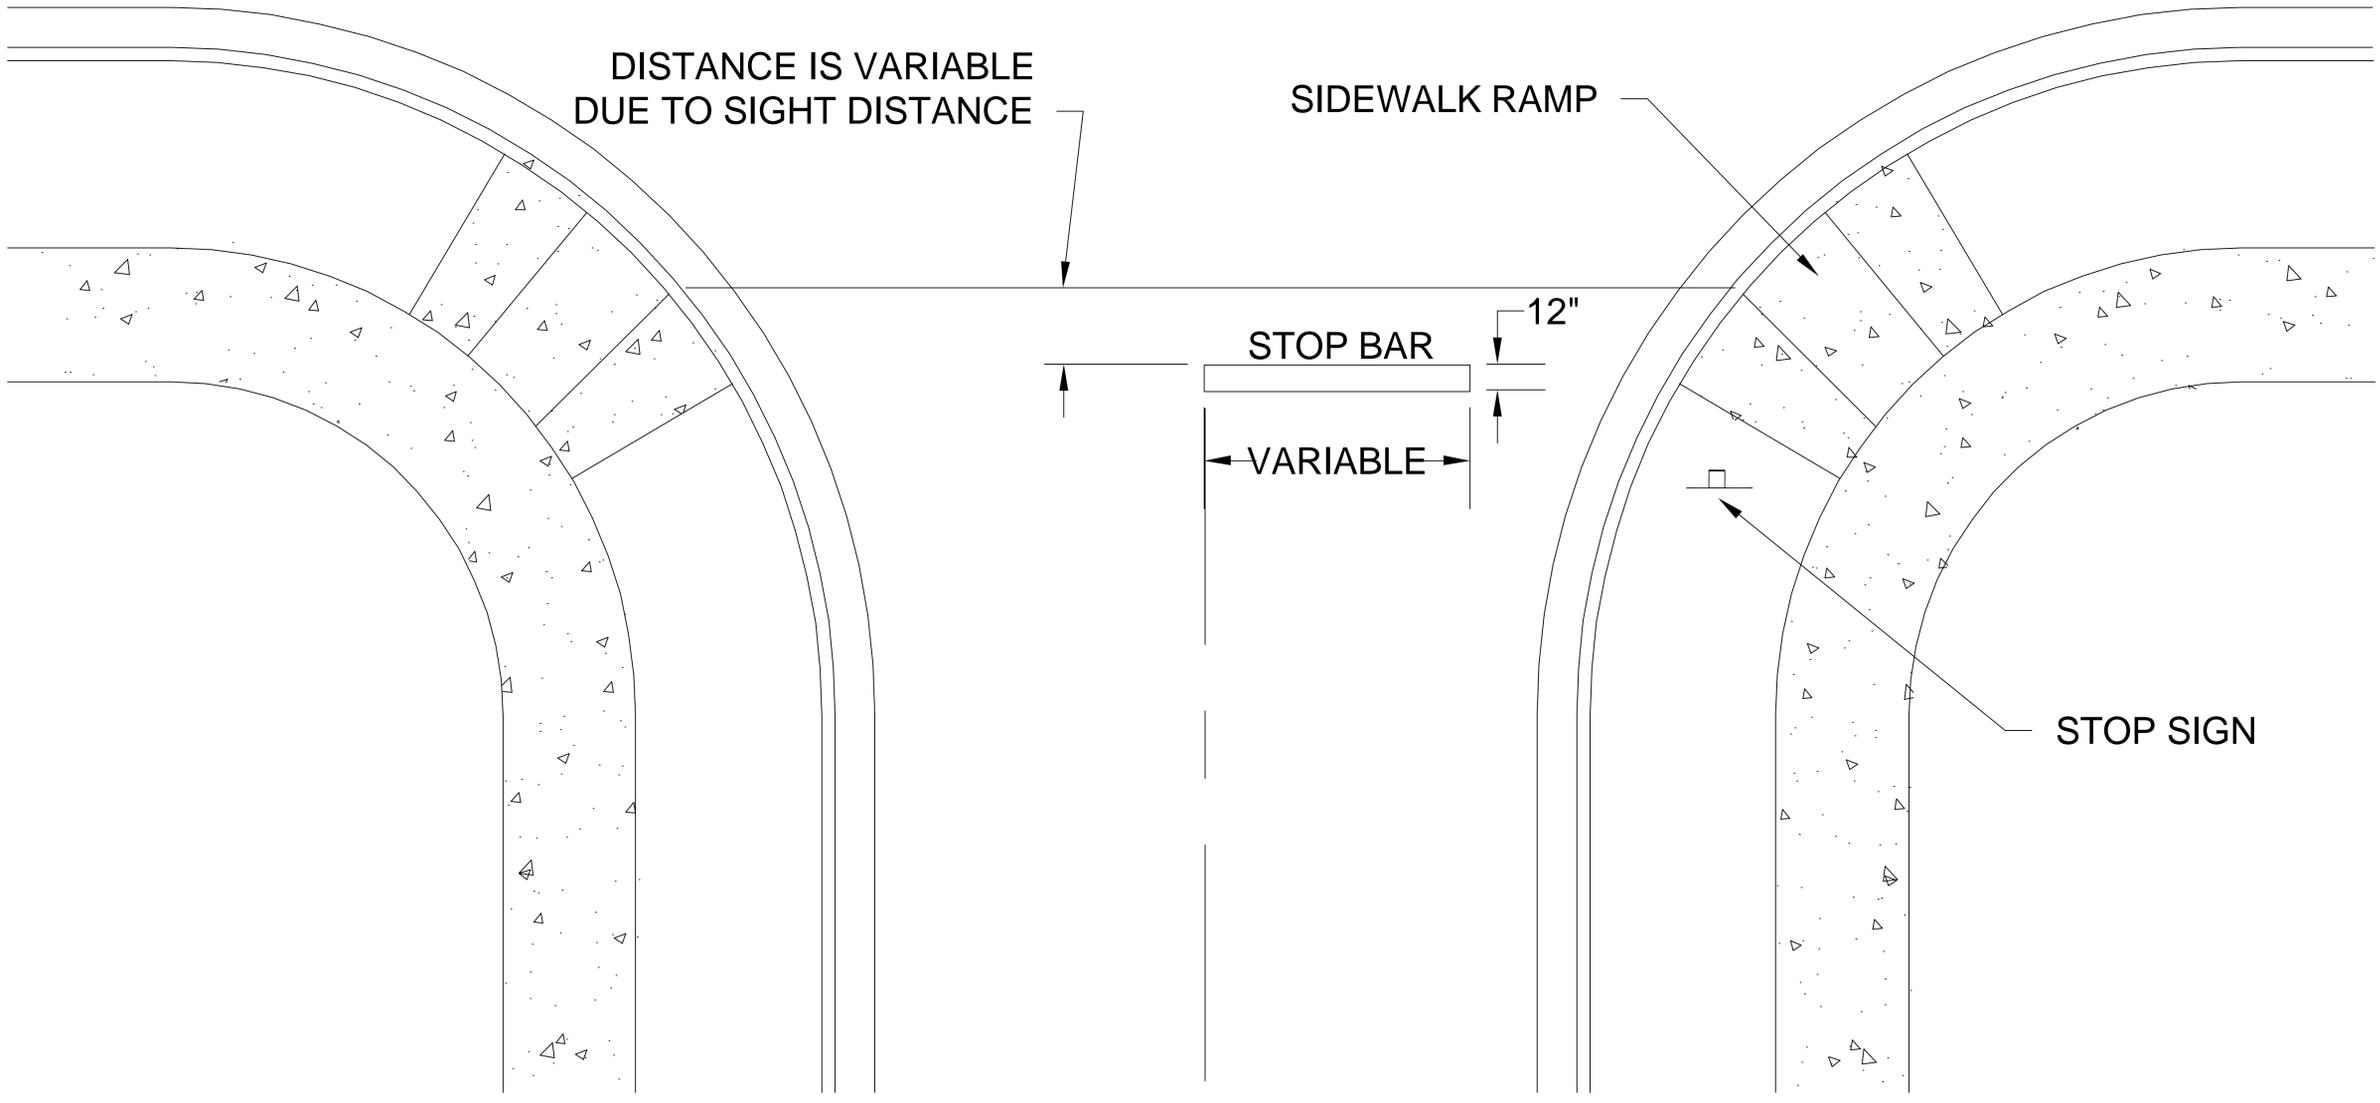

# STOPBAR STRIPING DETAIL

ENGINEERING  
DEPARTMENT  
1924 COUNCIL STREET  
P.O. BOX 326  
FOREST GROVE, OR 97116

