


SIDES SHALL BE 1/2" HIGHER THAN GRATE ELEVATION EXCEPT AT FRONT CURB

GRATE MAY BE ROUND OR SQUARE

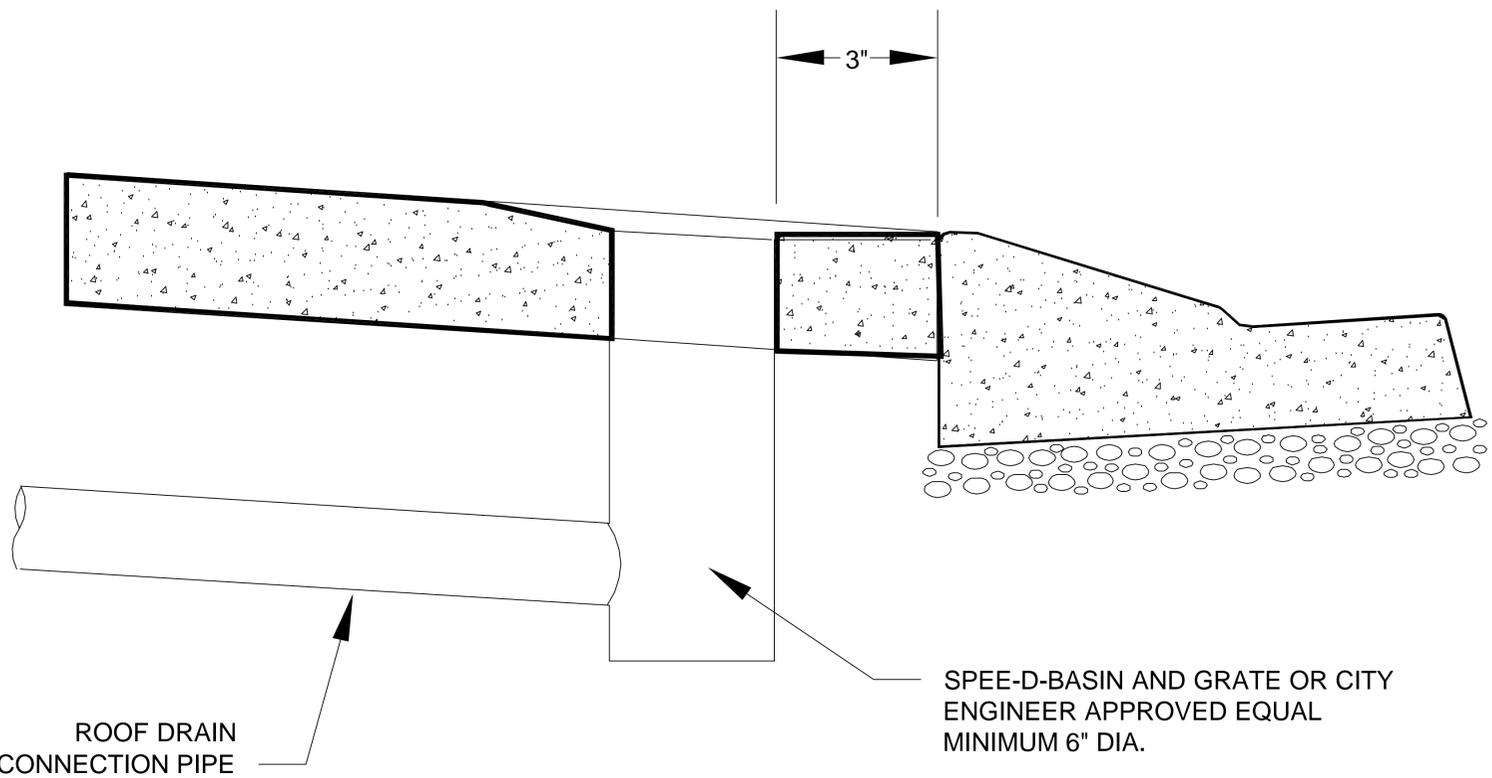

STD. ROOF DRAIN OUTLET FOR CUL DE SACS

ENGINEERING
DEPARTMENT
1924 COUNCIL STREET
P.O. BOX 326
FOREST GROVE, OR 97116

