
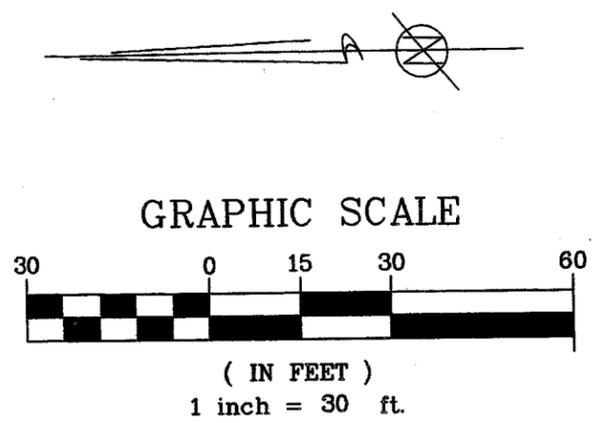


# " Kingwood Commons "

Proposed 20 Unit Residential Single Family Attached/ Duplex Development at  
25<sup>th</sup> Avenue and Kingwood Street in Forest Grove, Oregon

Lots 1 thru 12 are proposed for Single Family Attached (Townhouse Style) and Lots 13 thru 16 are Proposed as Duplex Units (Attached)

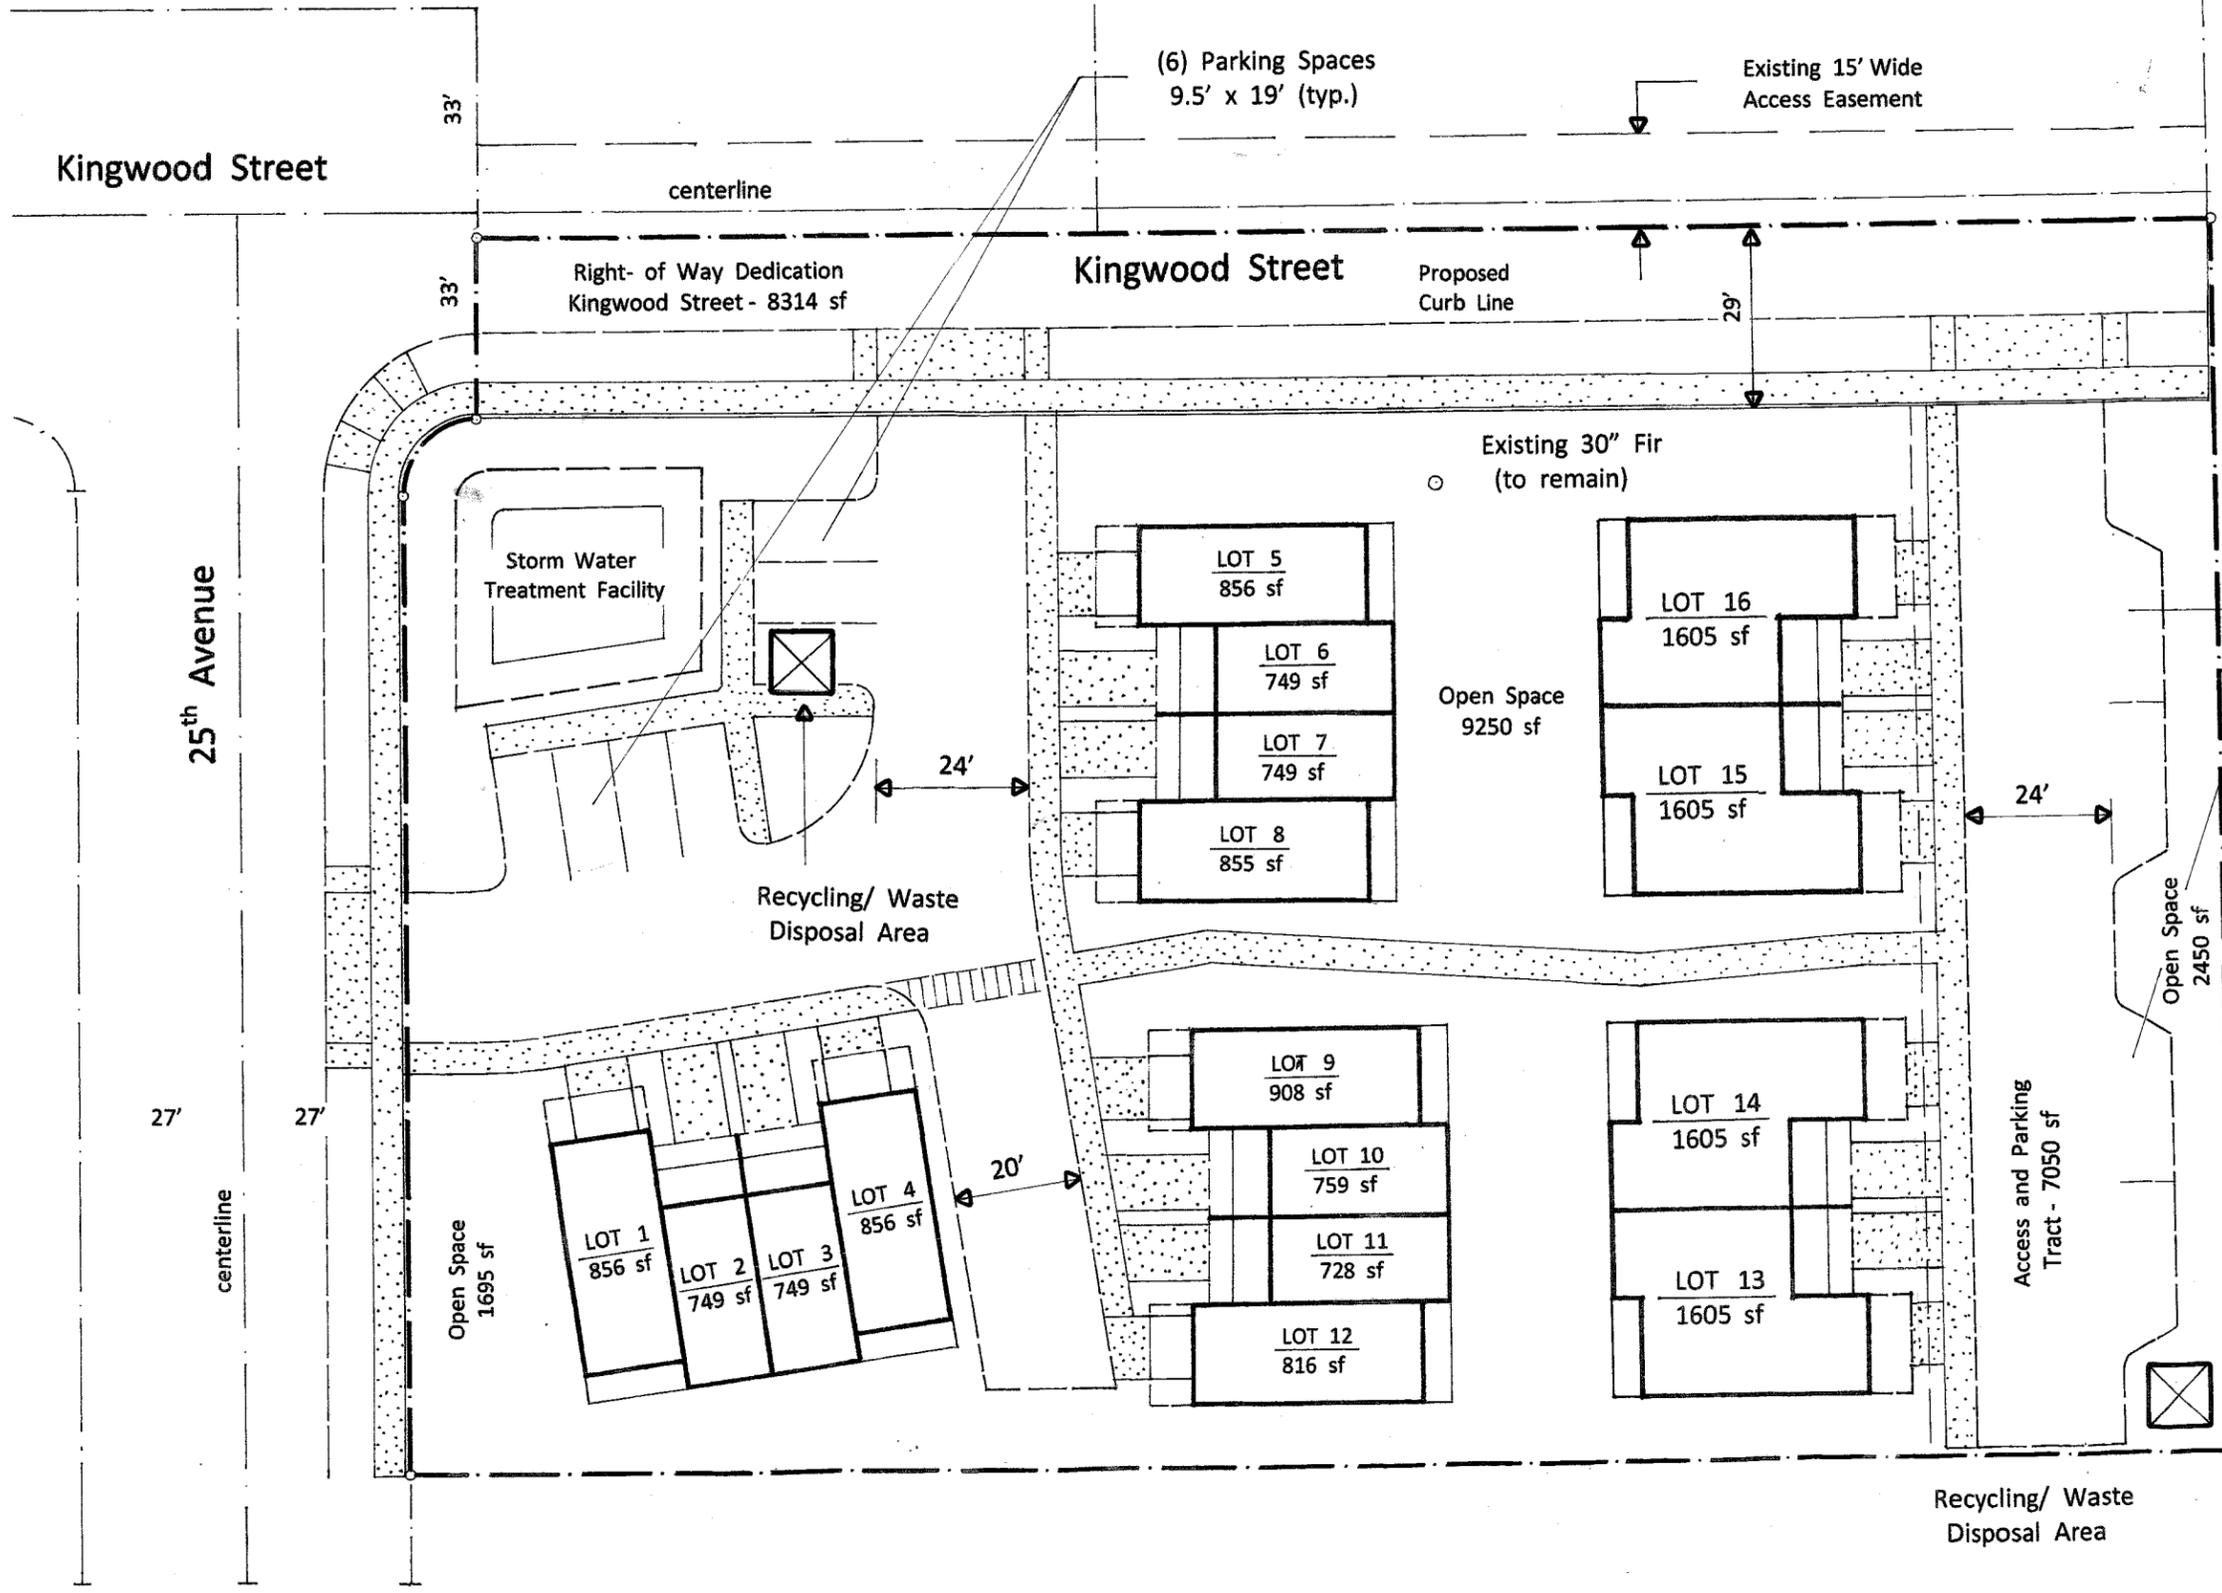

(4) Parallel Parking Spaces  
8' x 24' (typ.)

Revised April, 2020	
	TECH. ENGINEERING PO Box 80483 Portland, Oregon 97280 Phone (503) 819-6494
	Heritage Pacific LLC 13750 SW Wilsonville Road Wilsonville, Oregon 97070
"Kingwood Commons" 20 Unit Planned Unit Development	
Master Plan with Required Open Space Areas	
Drawn By: JDJ	
Checked By: TLA	
Date: January, 2020	
Project No.: 2019-4045	
Sheet 5 of 7	